


Creation of an AGP

AMENDED

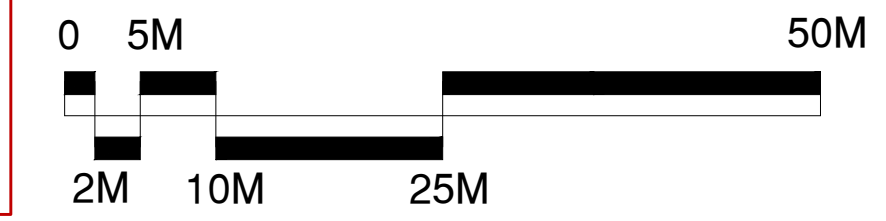


CONSULTANTS
Surfacing Standards LTD
Office 2, Errington House,
Ston Road, Uppingham, LE15 9NY
0536 400 012


1. DO NOT SCALE FROM DRAWING UNLESS FOR PLANNING PURPOSES ONLY. ALL DIMENSIONS TO BE CHECKED ON SITE PRIOR TO COMMENCEMENT OF WORKS.
2. THIS DRAWING IS COPYRIGHT TO SURFACING STANDARDS LTD
3. ALL PERSONNEL SHOULD BE AWARE OF THE HEALTH AND SAFETY PLAN WHICH IS RETAINED IN THE SITE MANAGERS OFFICE

 1.2m High Timber Rail Fence Line

*Smaller than recommended size but acceptable for FA match play

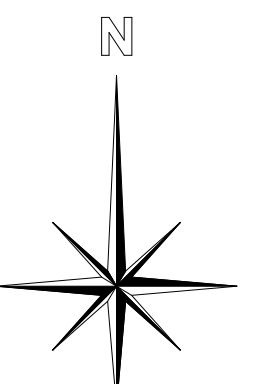

06	PLANNING ISSUE	ME		30.01.25
05	PLANNING ISSUE	ME		29.01.25
04	PLANNING ISSUE	OP	ME	16.01.25
03	PLANNING ISSUE	OP	ME	08.01.25
02	PLANNING ISSUE	OP	ME	08.07.24
01	PLANNING ISSUE	ME	WB	03.07.24
00	PLANNING ISSUE	ME	WB	13.05.24
REV	DESCRIPTION	REV	CK	DATE

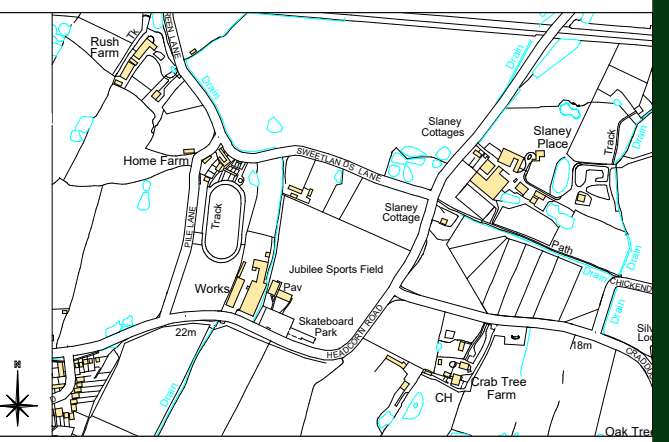

ME

TITLE
Jubilee Sports Ground, Staplehurst
Creation of an AGP
Proposed Site Plan

PROJECT SC109	SCALE 1:500	SIZE 06
DRAWING No 03		REVISION 05