



## Creation of an AGP

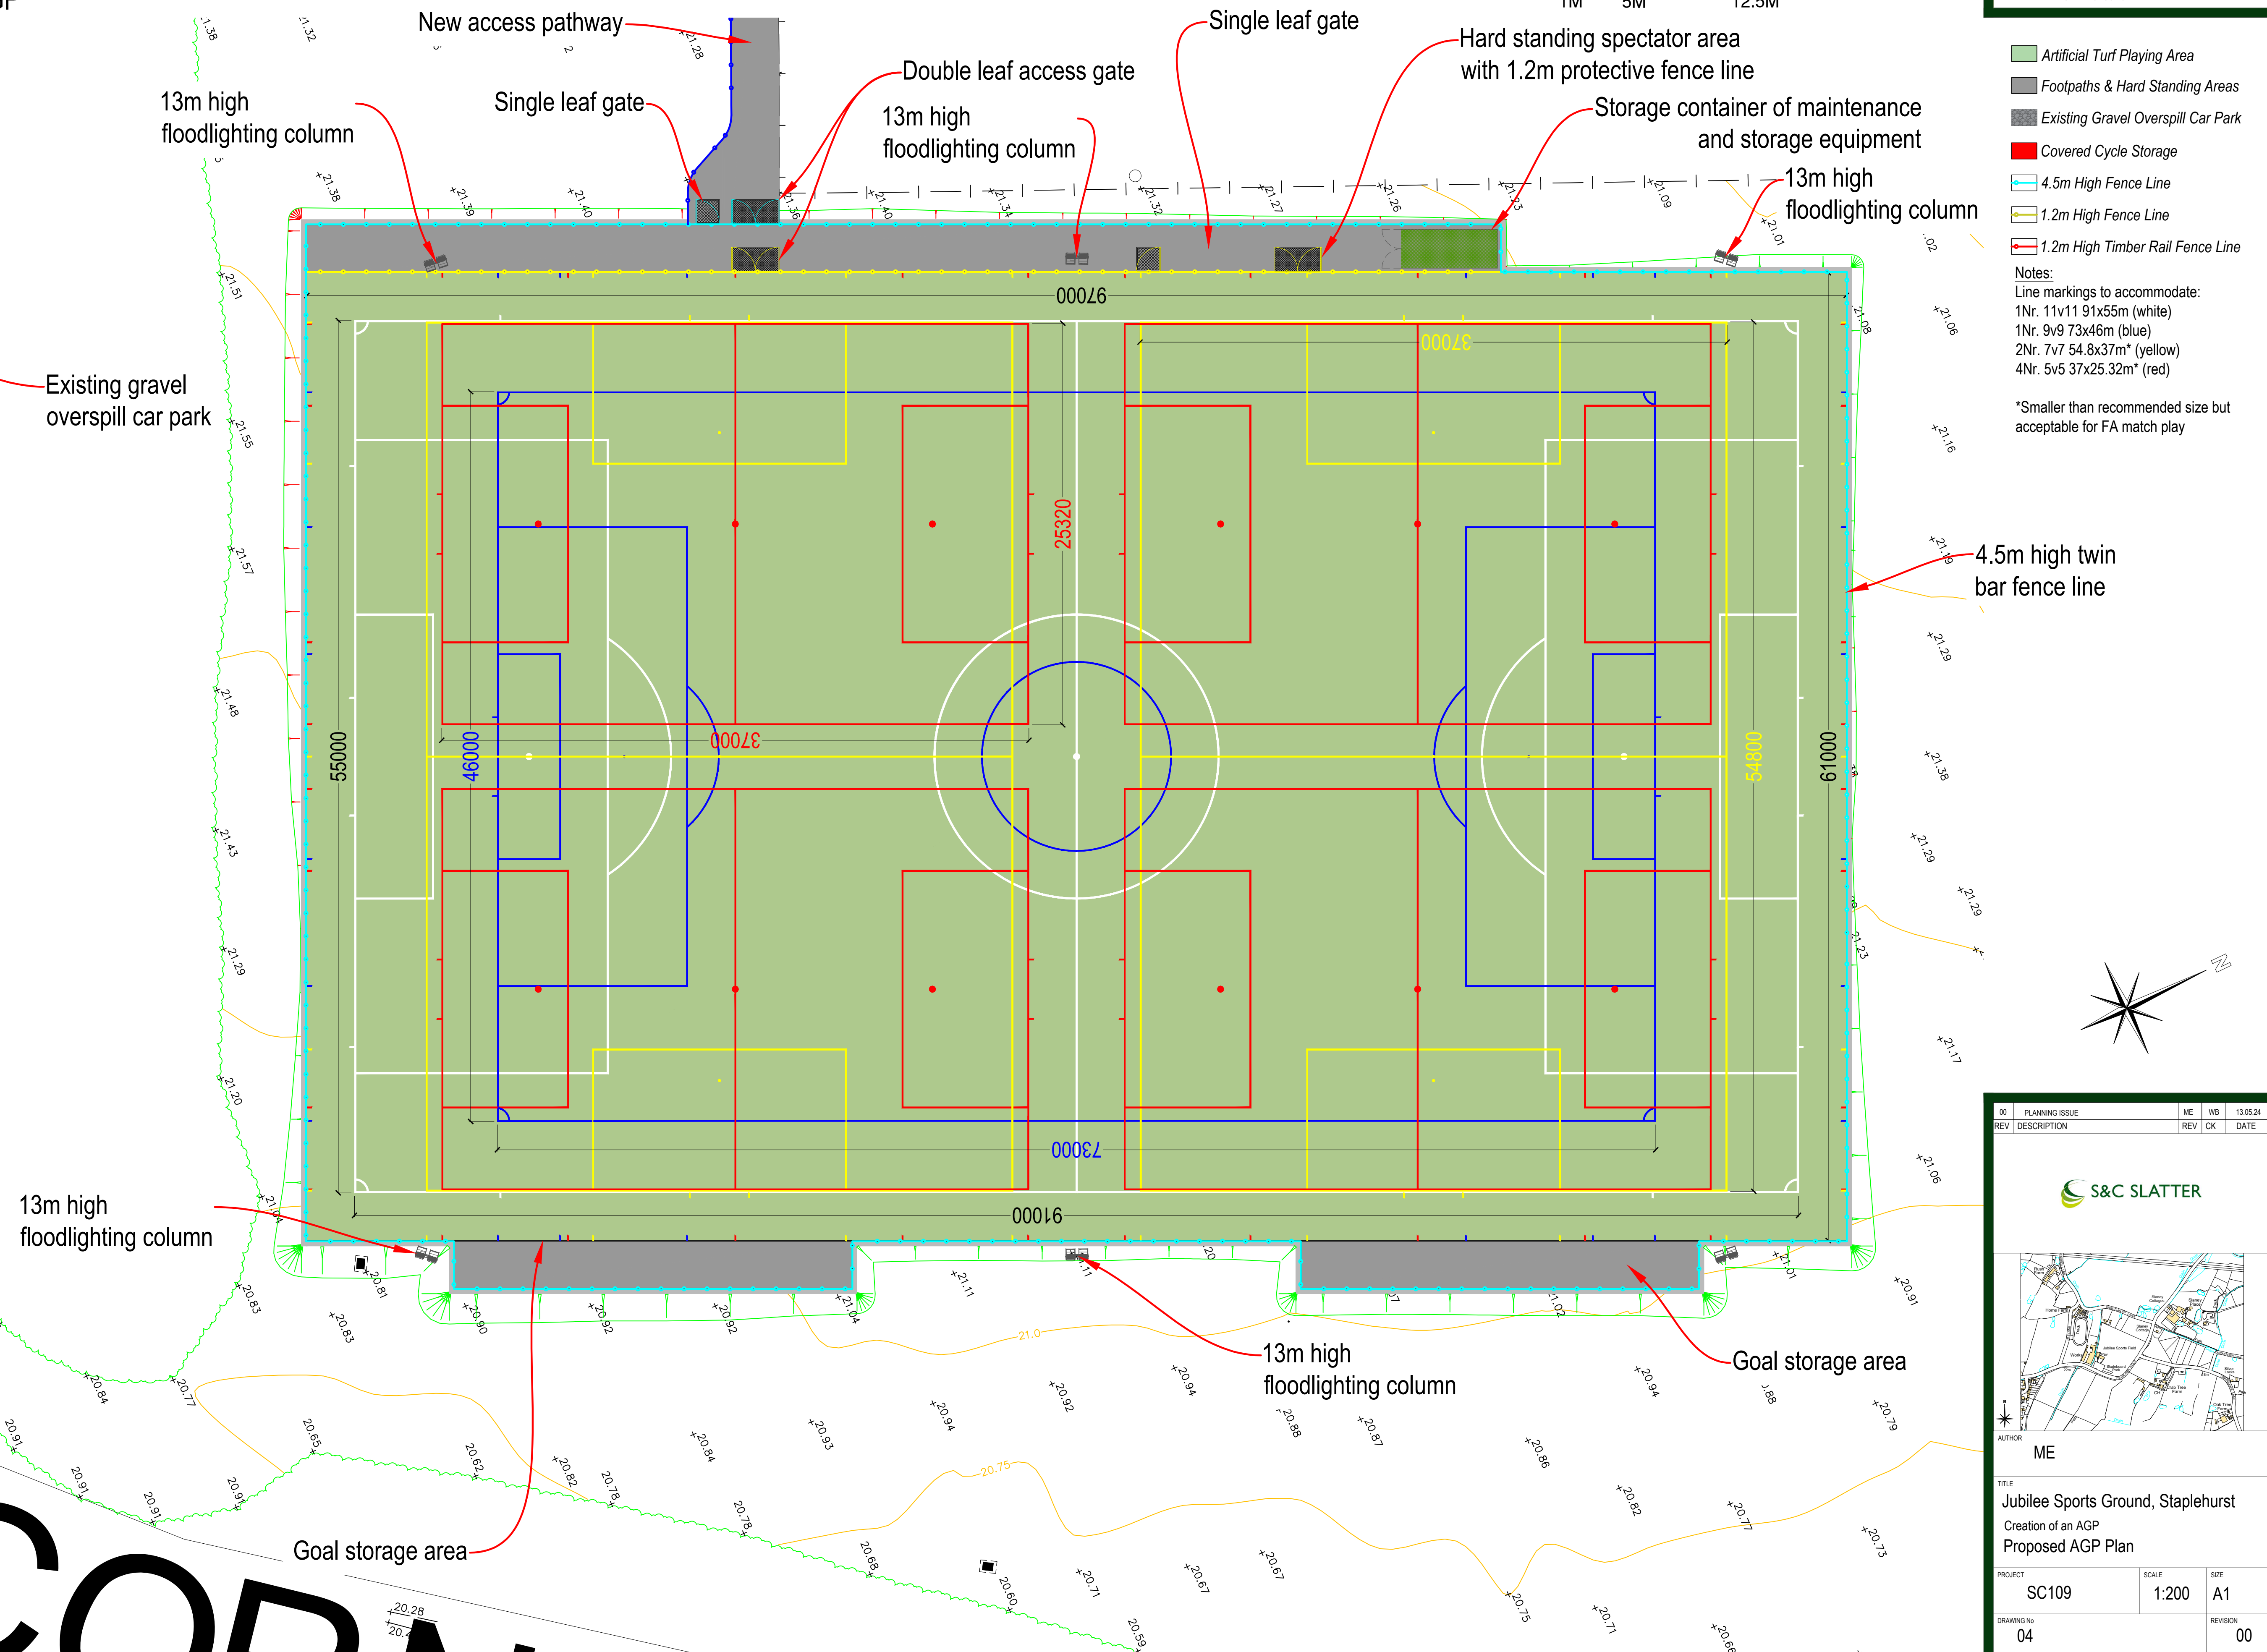

1. DO NOT SCALE FROM DRAWING UNLESS FOR PLANNING PURPOSES ONLY. ALL DIMENSIONS TO BE CHECKED ON SITE PRIOR TO COMMENCEMENT OF WORKS.
2. THIS DRAWING IS COPYRIGHT TO SURFACING STANDARDS LTD
3. ALL PERSONNEL SHOULD BE AWARE OF THE HEALTH AND SAFETY PLAN WHICH IS RETAINED IN THE SITE MANAGERS OFFICE



00	PLANNING ISSUE	ME	WB	13.05.24
REV	DESCRIPTION	REV	CK	DATE

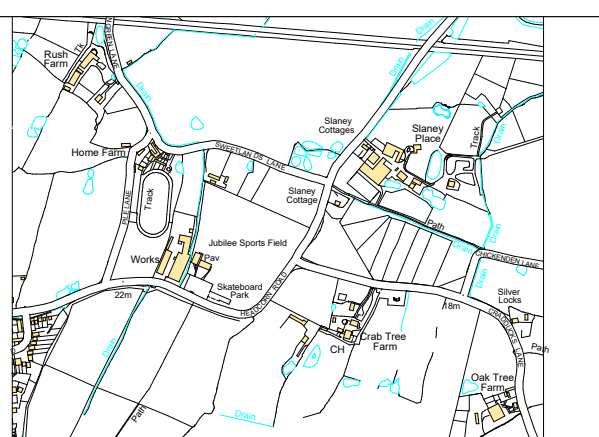

ME

TITLE

Jubilee Sports Ground, Staplehurst

Creation of an AGP

Proposed AGP Plan

PROJECT	SCALE	SIZE
SC109	1:200	A1
DRAWING No	REVISION	
04	00	